


中央トイ

塩ビ柵  $\Phi 200$

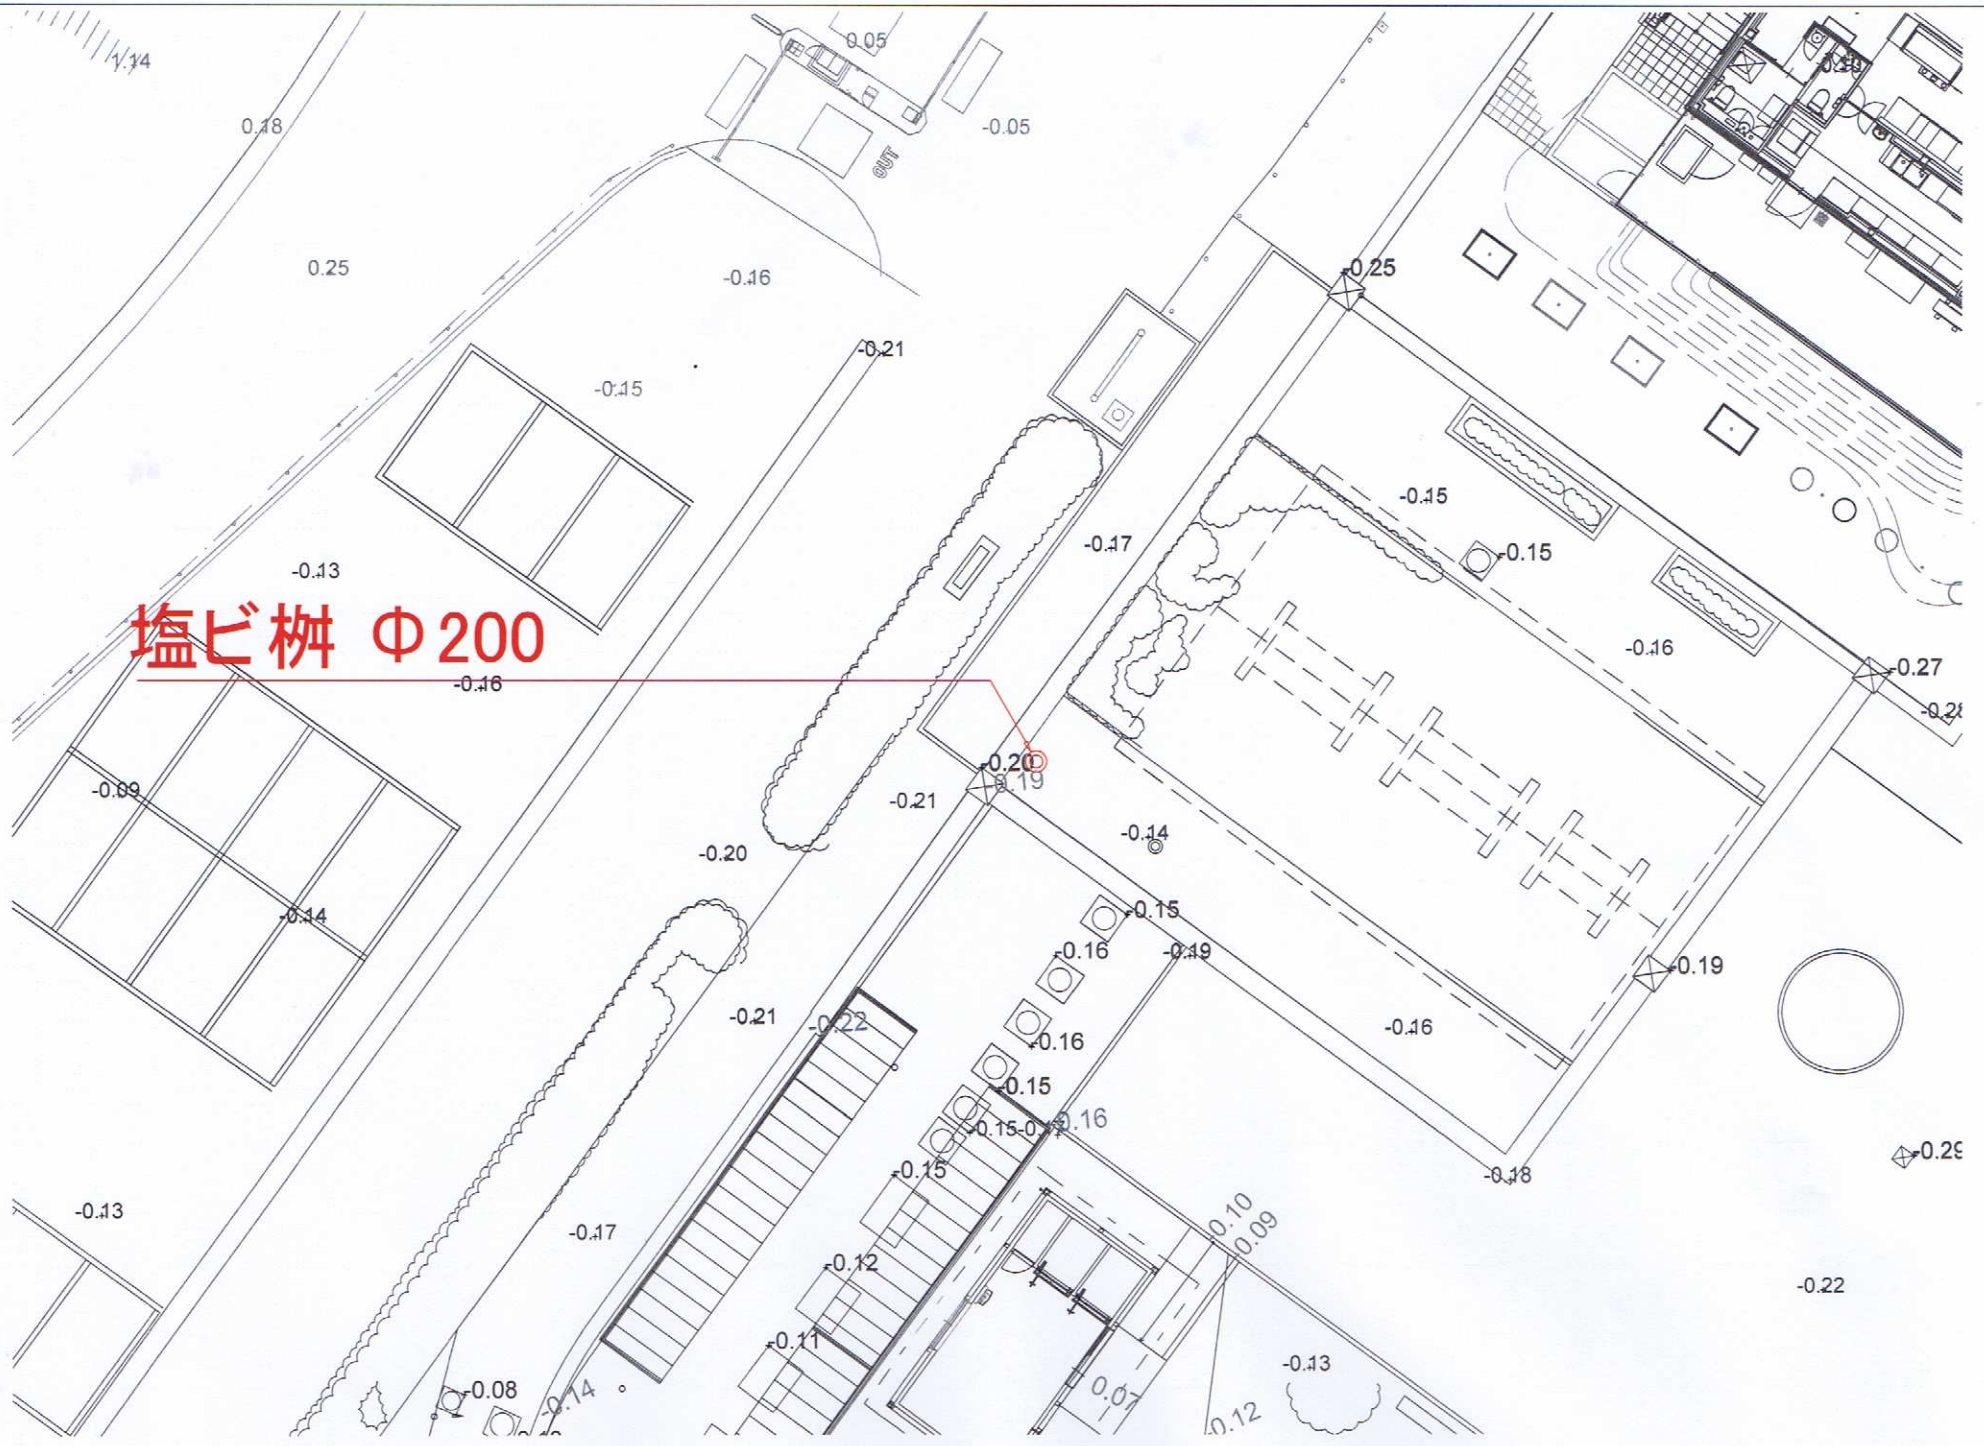

南トイ

塩ビ柵  $\Phi 200$

